


C.V.A. Q13

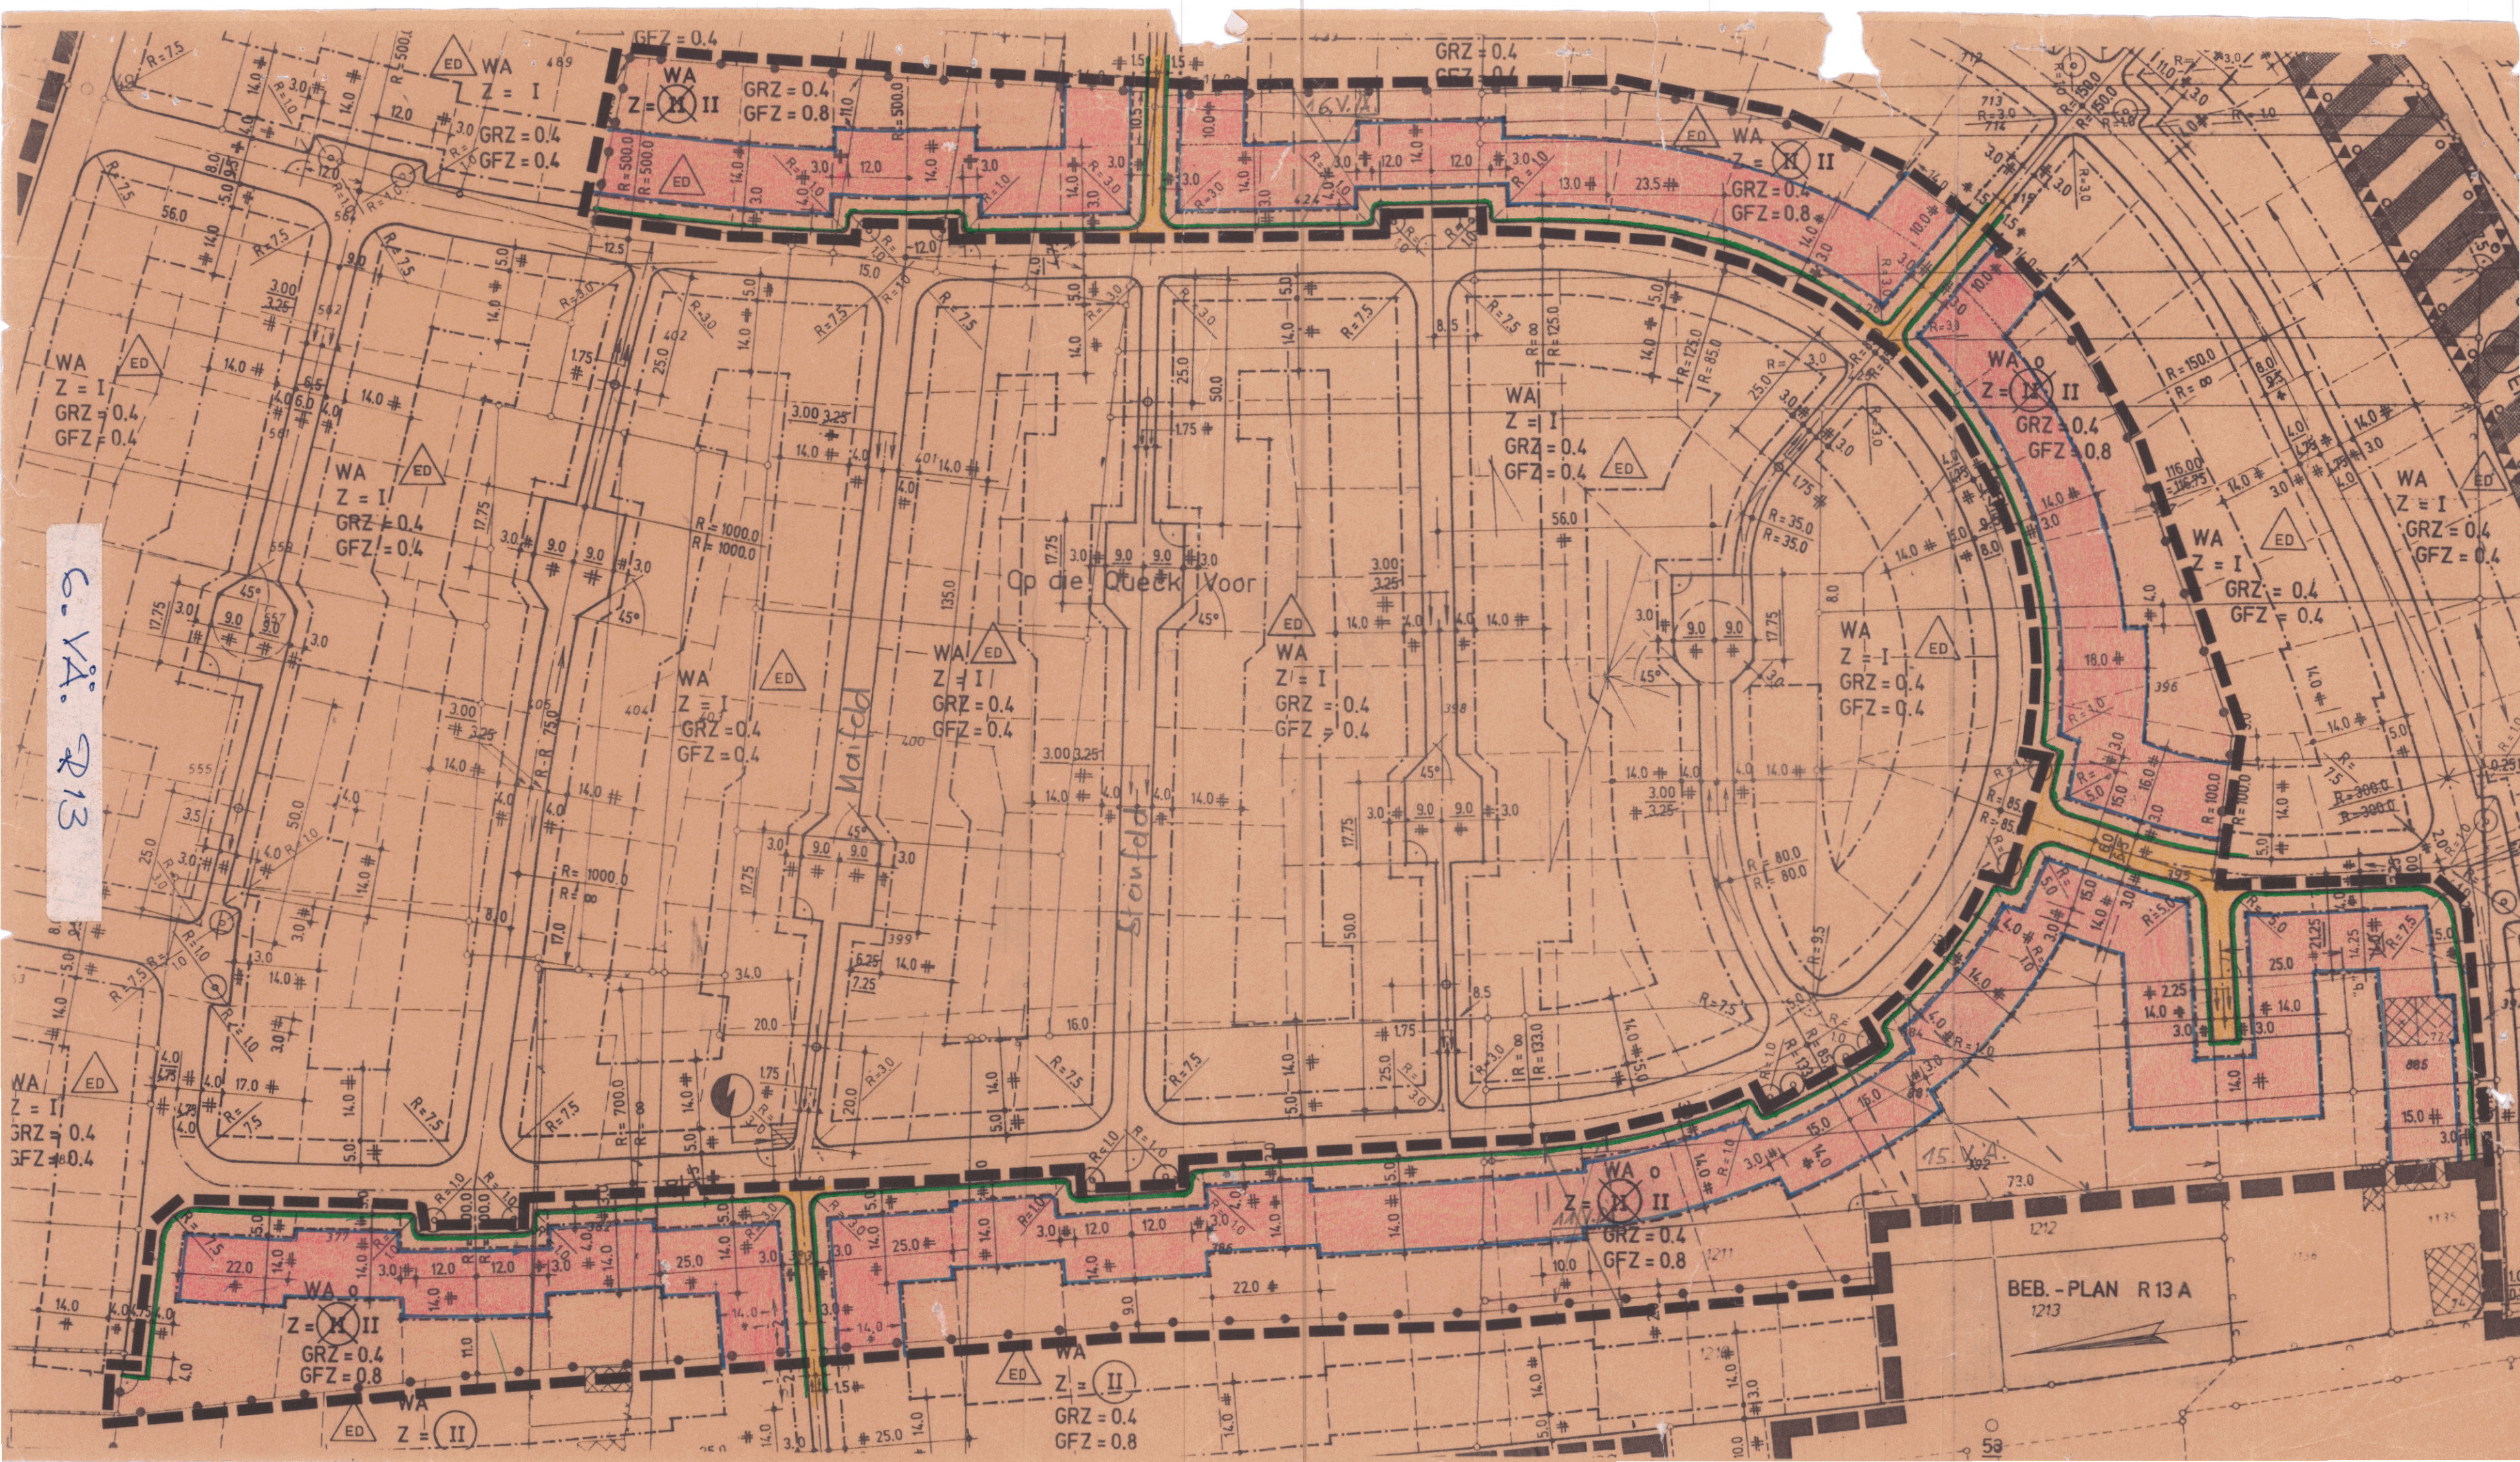

BEB.-PLAN R13 A  
1213