


Textliche Festsetzungen

Table with 3 columns: Abstandszone, Abstand in m, and Betriebsart. It lists various industrial and commercial activities such as 'Kleberherstellung', 'Metallbearbeitung', and 'Textilherstellung' with their respective distance requirements.

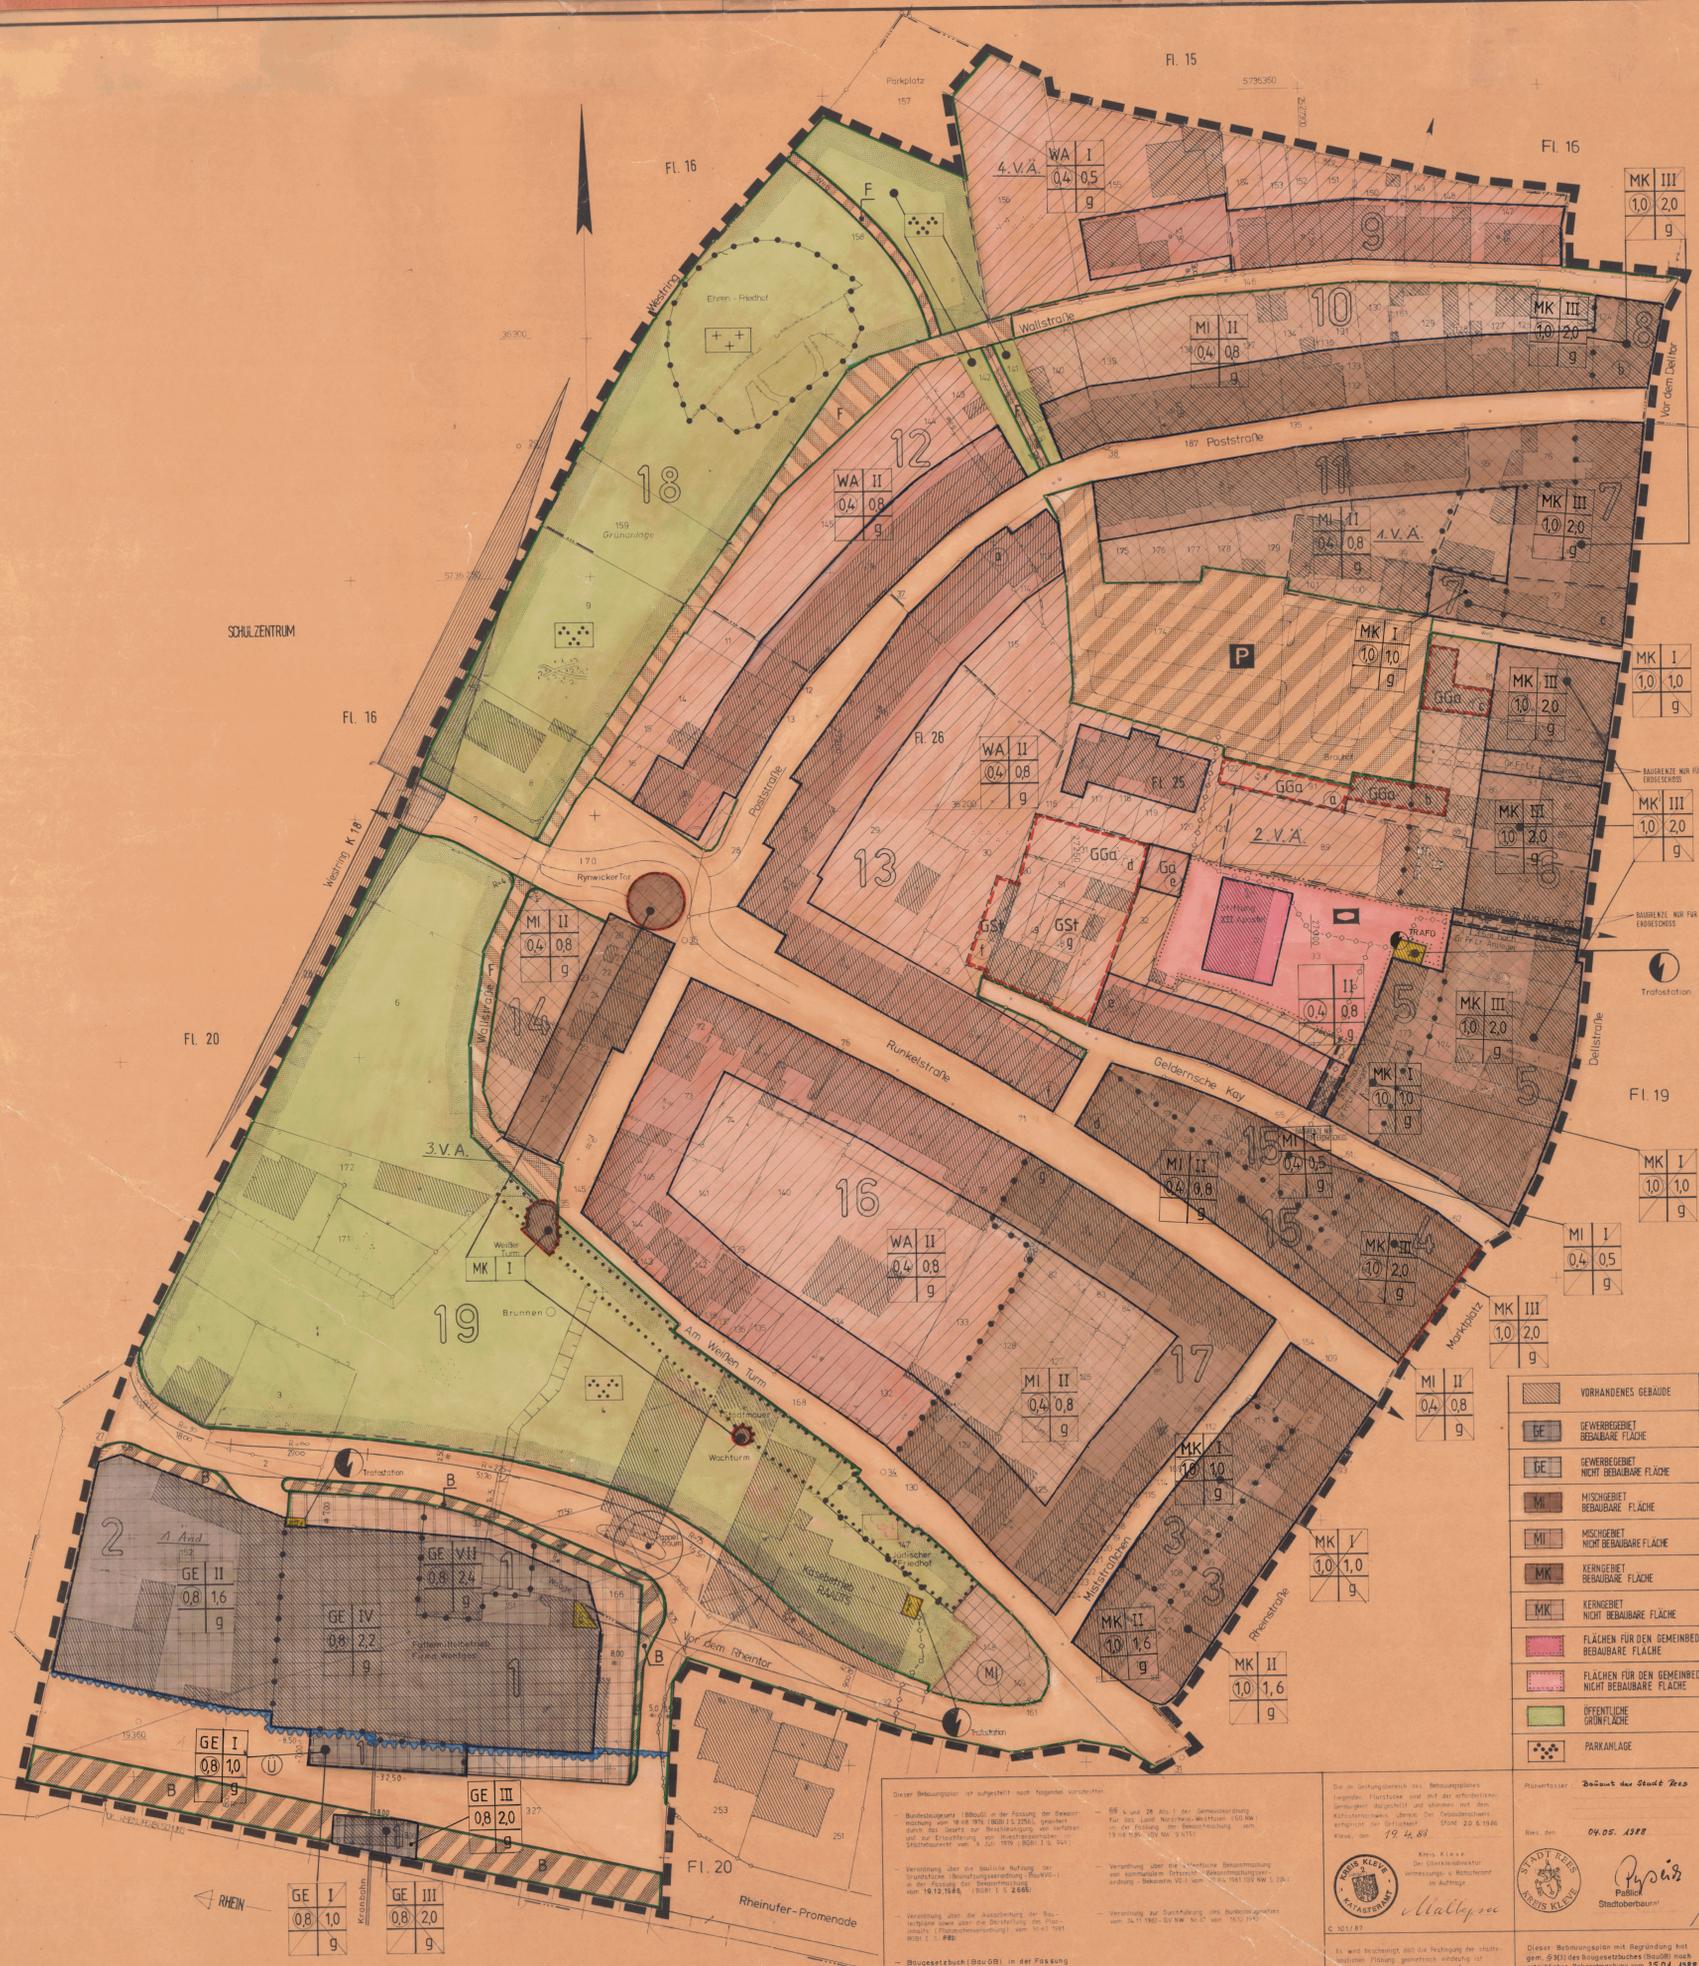

Legend table for the urban planning map. It defines symbols for existing buildings, public areas, parking, and various zoning types like 'Gewerbegebiet', 'Mischgebiet', and 'Kerngebiet'.

Administrative section containing official stamps, signatures, and dates. It includes the 'Bescheid der Stadt Rees' and various approvals from the 'Stadt Rees' and 'Kreis Kleve'.

SCHULZENTRUM

Fl. 21